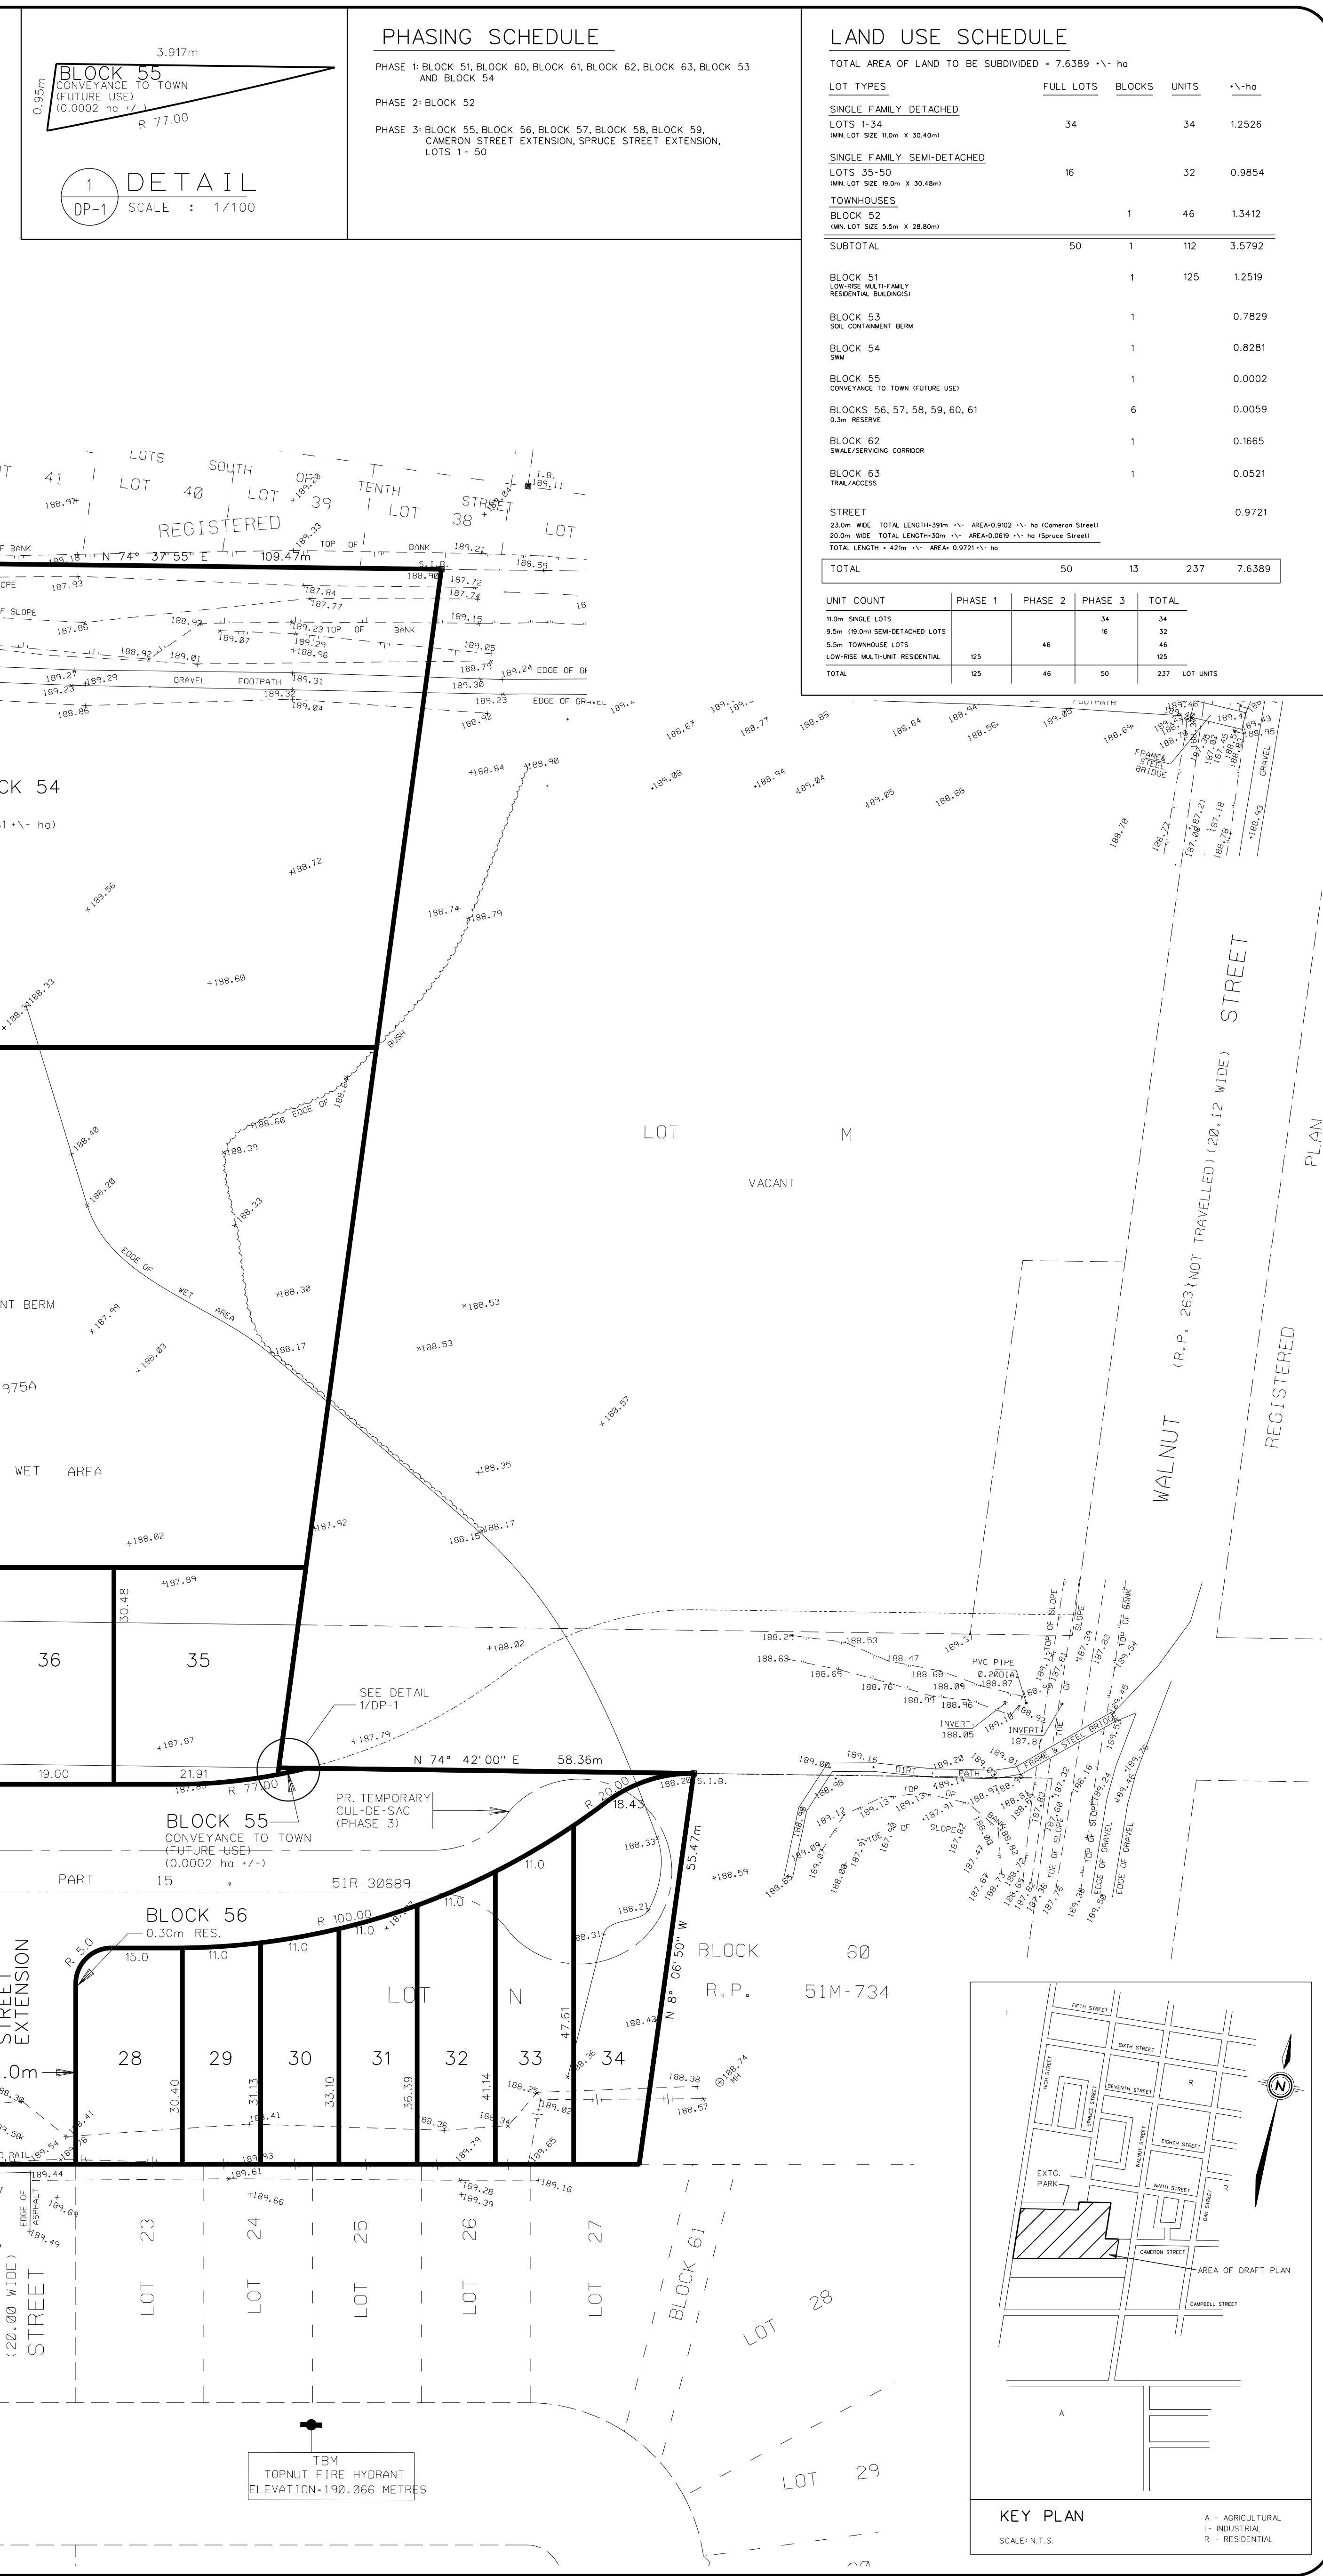


DRAFT PLAN OF SUBDIVISION
OF LOT P, AND PART OF LOTS N, R, S, T, V, AND X
AND PART OF CAMERON STREET (CLOSED BY BY-LAW 93-2)
AND PART OF SPRUCE STREET (CLOSED BY BY-LAW 93-2)
REGISTERED PLAN 263
TOWN OF COLLINGWOOD, COUNTY OF SIMCOE

P2025-03 Appendix A: Draft Approved Plan Trails of Collingwood (2022)

[illegible]

DRAFT PLAN OF SUBDIVISION
OF LOT P, AND PART OF LOTS N, R, S, T, V, AND X
AND PART OF CAMERON STREET (CLOSED BY BY-LAW 93-2)
AND PART OF SPRUCE STREET (CLOSED BY BY-LAW 93-2)
REGISTERED PLAN 263
TOWN OF COLLINGWOOD, COUNTY OF SIMCOE

P2025-03 Appendix A: Phasing Plan Trails of Collingwood (2022)

